

WESTSIDE CREEKS LINEAR CREEKWAY TRAILS PROJECT

San Pedro Creek Subcommittee

June 12, 2014



westside creeks restoration project

UPPER SAN ANTONIO RIVER WATERSHED



MISSION REACH Eagleland Project
Ecosystem Restoration and Recreation Project

Trails 1B - Apache Creek (Downstream of Elmendorf Lake Park)

San Pedro Creek

- **Public Meeting No. 1: June 5, 2013**
- **Public Meeting No. 2: Week of October 7, 2013**
- **Open House: Week Of April 3, 2014**
- **95% Construction Documents March 2014**
- **100% Construction Documents June 2014**



LEGEND

- 1 TRAIL NODE**
- TRAILHEAD SIGNAGE
 - TRAIL MAP PEDESTAL
 - INTERPRETIVE PEDESTAL
 - PARK RULES SIGNAGE
 - SHADE STRUCTURE
 - PICNIC TABLE
 - BIKE RACK

- 2 TRAIL HEAD**
- PARKING LOT
 - TRAILHEAD SIGNAGE
 - TRAIL MAP PEDESTAL
 - INTERPRETIVE PEDESTAL
 - SHADE STRUCTURE
 - PICNIC TABLE
 - BIKE RACK

- 3 BELOW STREET CROSSING**

- 4 BELOW TRAIN TRACK CROSSING**

- 5 PETER REED BASEBALL FIELD**

- 6 NEIGHBORHOOD CONNECTION**

- 7 AT STREET CROSSING**



open house, april 3, 2014




san antonio river authority

terra design group



arcadis

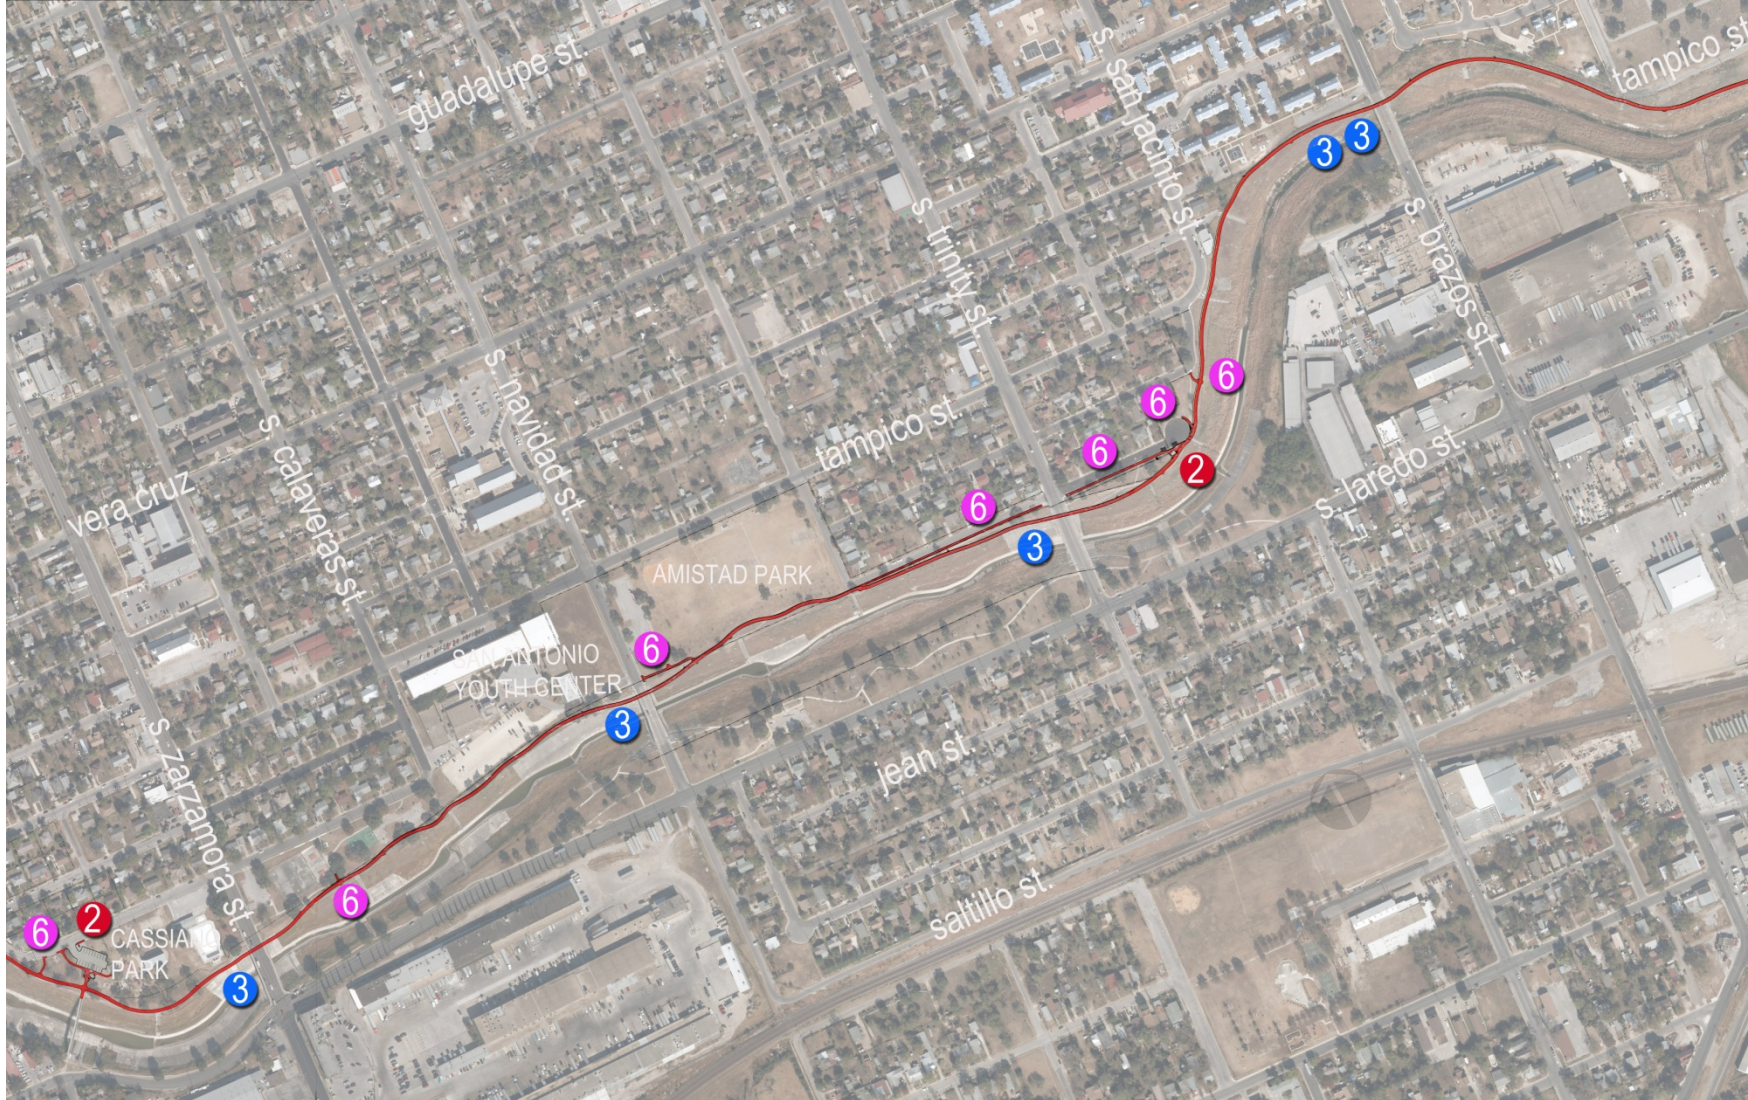

LEGEND

1

TRAIL NODE

- TRAILHEAD SIGNAGE
- TRAIL MAP PEDESTAL
- INTERPRETIVE PEDESTAL
- PARK RULES SIGNAGE
- SHADE STRUCTURE
- PICNIC TABLE
- BIKE RACK

2

TRAIL HEAD

- PARKING LOT
- TRAILHEAD SIGNAGE
- TRAIL MAP PEDESTAL
- INTERPRETIVE PEDESTAL
- SHADE STRUCTURE
- PICNIC TABLE
- BIKE RACK

3

BELOW STREET CROSSING

4

BELOW TRAIN TRACK CROSSING

5

PETER REED BASEBALL FIELD

6

NEIGHBORHOOD CONNECTION

7

AT STREET CROSSING



open house, april 3, 2014



san antonio river authority




terra design group



city of san antonio

SAN FERNANDO
CEMETERY
NUMBER 1

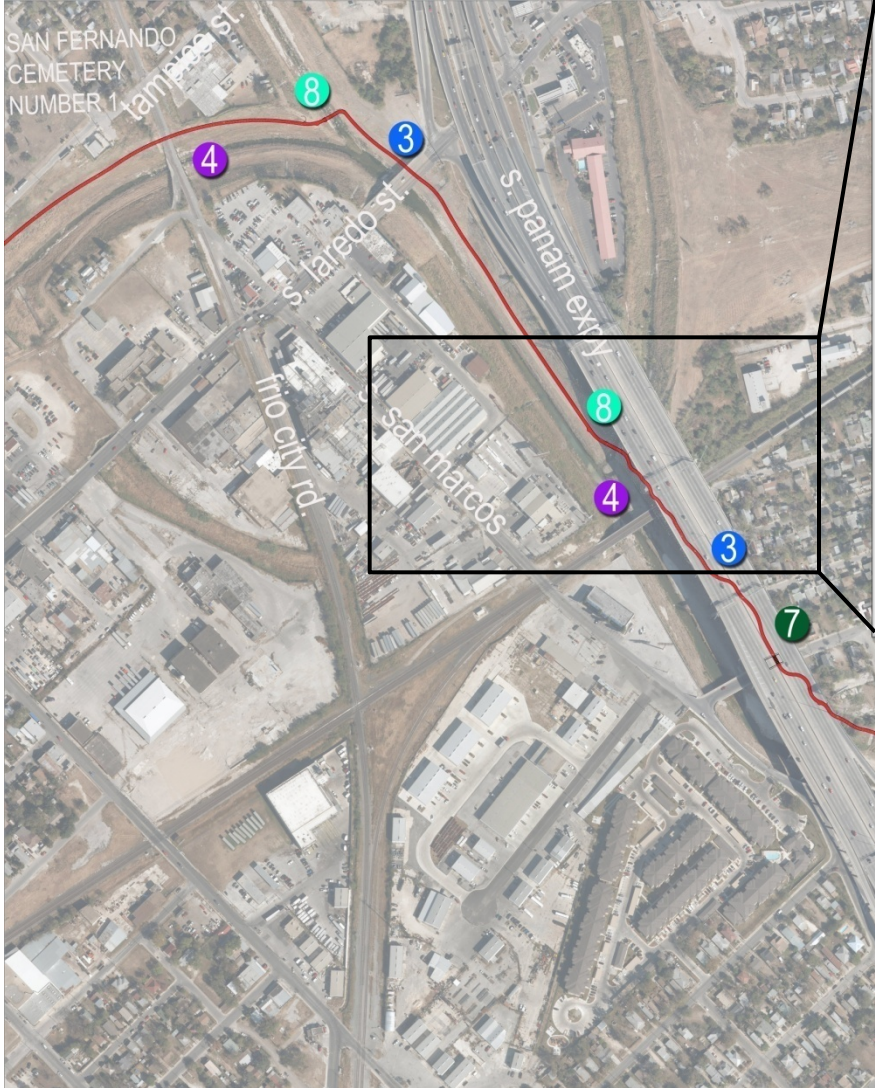

LEGEND

- | | | |
|-------------------------|-------------------------------------|----------------------------------|
| 1 TRAIL NODE | 3 BELOW STREET CROSSING | 6 NEIGHBORHOOD CONNECTION |
| - TRAIL HEAD SIGNAGE | | |
| - TRAIL MAP PEDESTAL | | |
| - INTERPRETIVE PEDESTAL | | |
| - PARK RULES SIGNAGE | 4 BELOW TRAIN TRACK CROSSING | 7 AT STREET CROSSING |
| - SHADE STRUCTURE | | |
| - PICNIC TABLE | | |
| - BIKE RACK | | |
| 2 TRAIL HEAD | 5 PETER REED BASEBALL FIELD | 8 LOW WATER CROSSING |
| - PARKING LOT | | |
| - TRAIL HEAD SIGNAGE | | |
| - TRAIL MAP PEDESTAL | | |
| - INTERPRETIVE PEDESTAL | | |
| - SHADE STRUCTURE | | |
| - PICNIC TABLE | | |
| - BIKE RACK | | |



open house, april 3, 2014




san antonio river authority

terra design group



arcadis

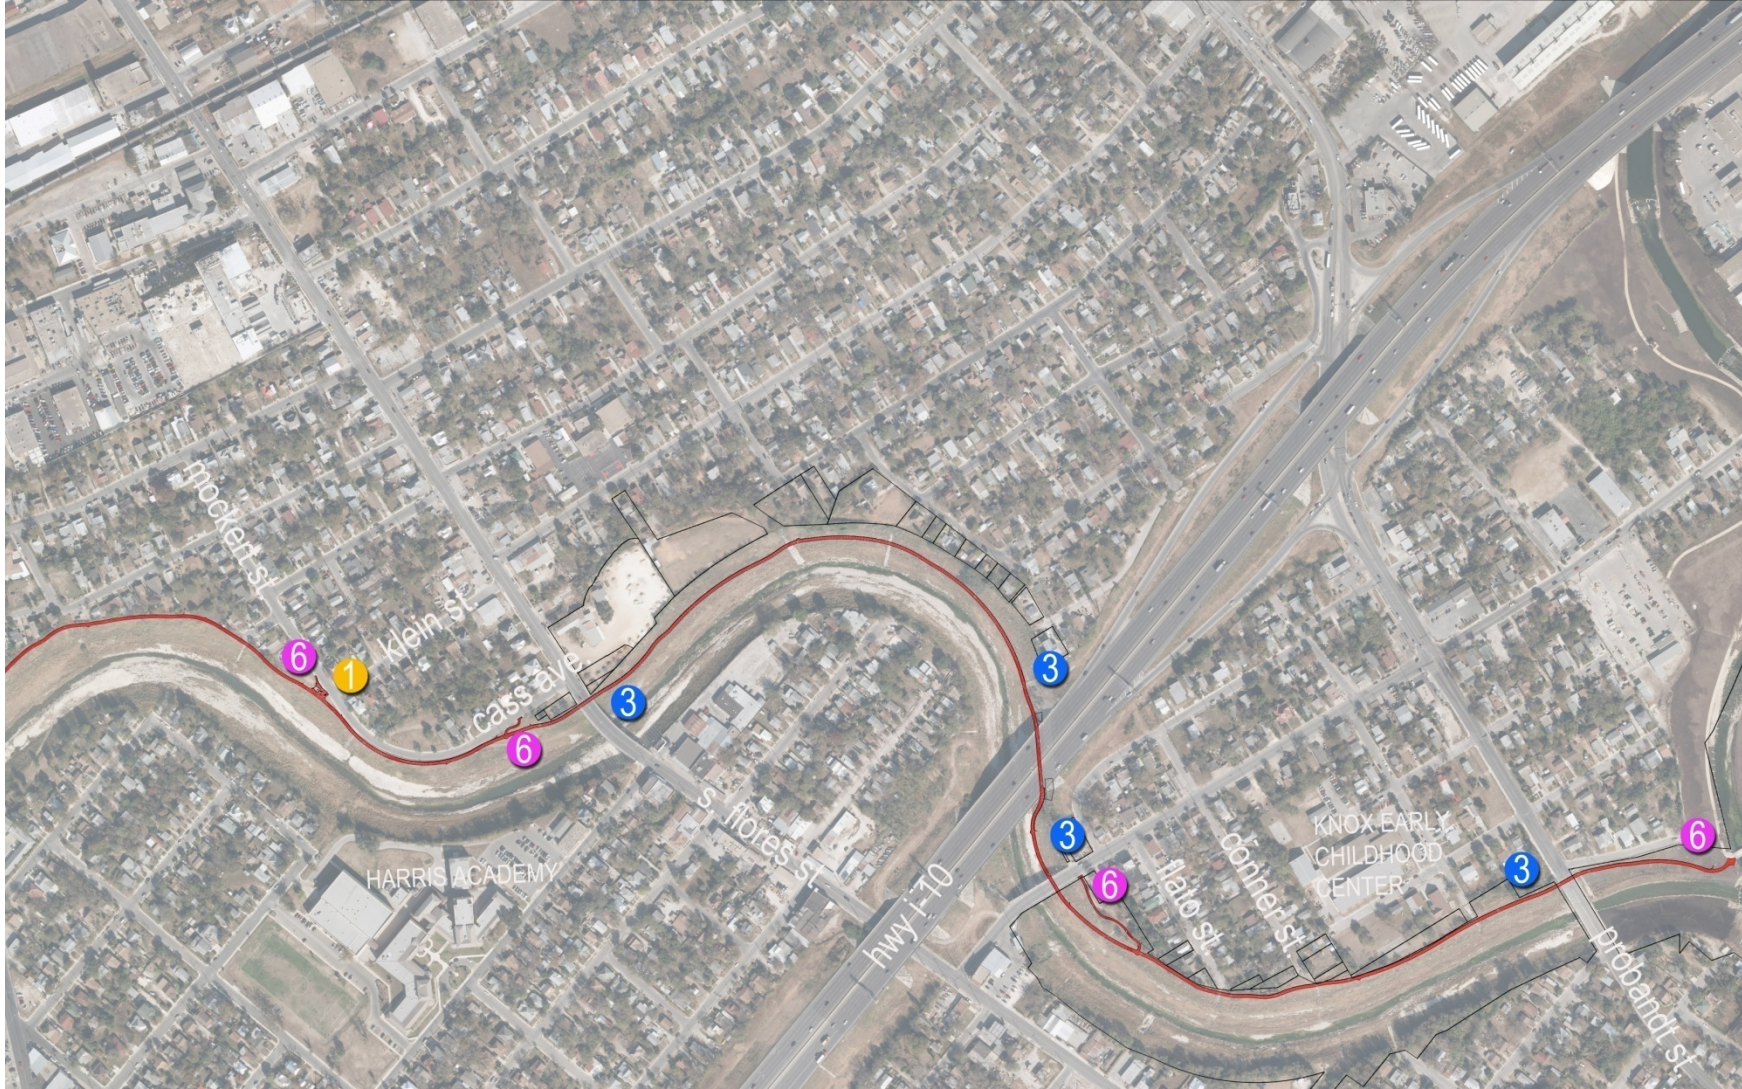

LEGEND



1 TRAIL NODE

- TRAILHEAD SIGNAGE
- TRAIL MAP PEDESTAL
- INTERPRETIVE PEDESTAL
- PARK RULES SIGNAGE
- SHADE STRUCTURE
- PICNIC TABLE
- BIKE RACK



2 TRAIL HEAD

- PARKING LOT
- TRAILHEAD SIGNAGE
- TRAIL MAP PEDESTAL
- INTERPRETIVE PEDESTAL
- SHADE STRUCTURE
- PICNIC TABLE
- BIKE RACK



3 BELOW STREET CROSSING



4 BELOW TRAIN TRACK CROSSING



6 NEIGHBORHOOD CONNECTION



7 AT STREET CROSSING



8 LOW WATER CROSSING



open house, april 3, 2014




san antonio river authority




terra design group




arcadis

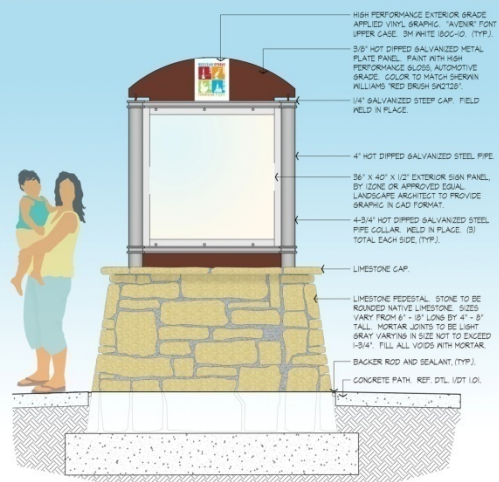

ELEVATION: INTERPRETIVE PEDESTAL

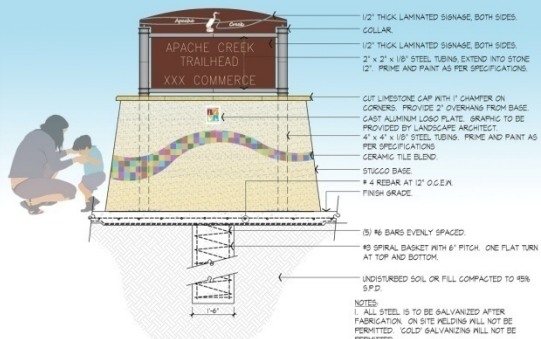


ELEVATION: TRAIL HEAD SIGN FRONT

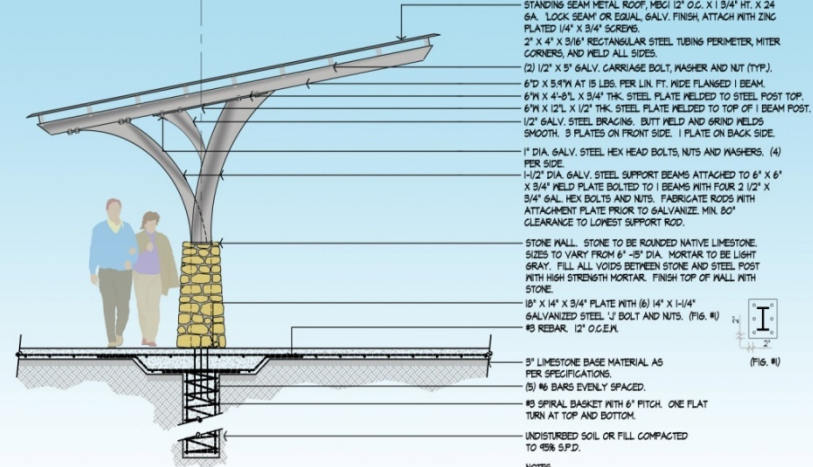

SECTION: SHADE STRUCTURE SIDE

Scale: 3/8" = 1'-0"

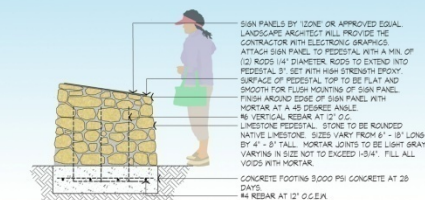

SECTION: MAP PEDESTAL

Apache Creek And San Pedro Creek Trail



parking

existing trees typ.

color paving

Apache Creek Trail

shelter

mile marker

Trail Head

6' wide trail access

10' trail

Trails Sections

Concrete Retaining Wall





Art Deco Painted Retaining Wall

